




INLET - DOWNPIPE RAINWATER FILTER UNIT
where downpipe discharges onto permeable paving

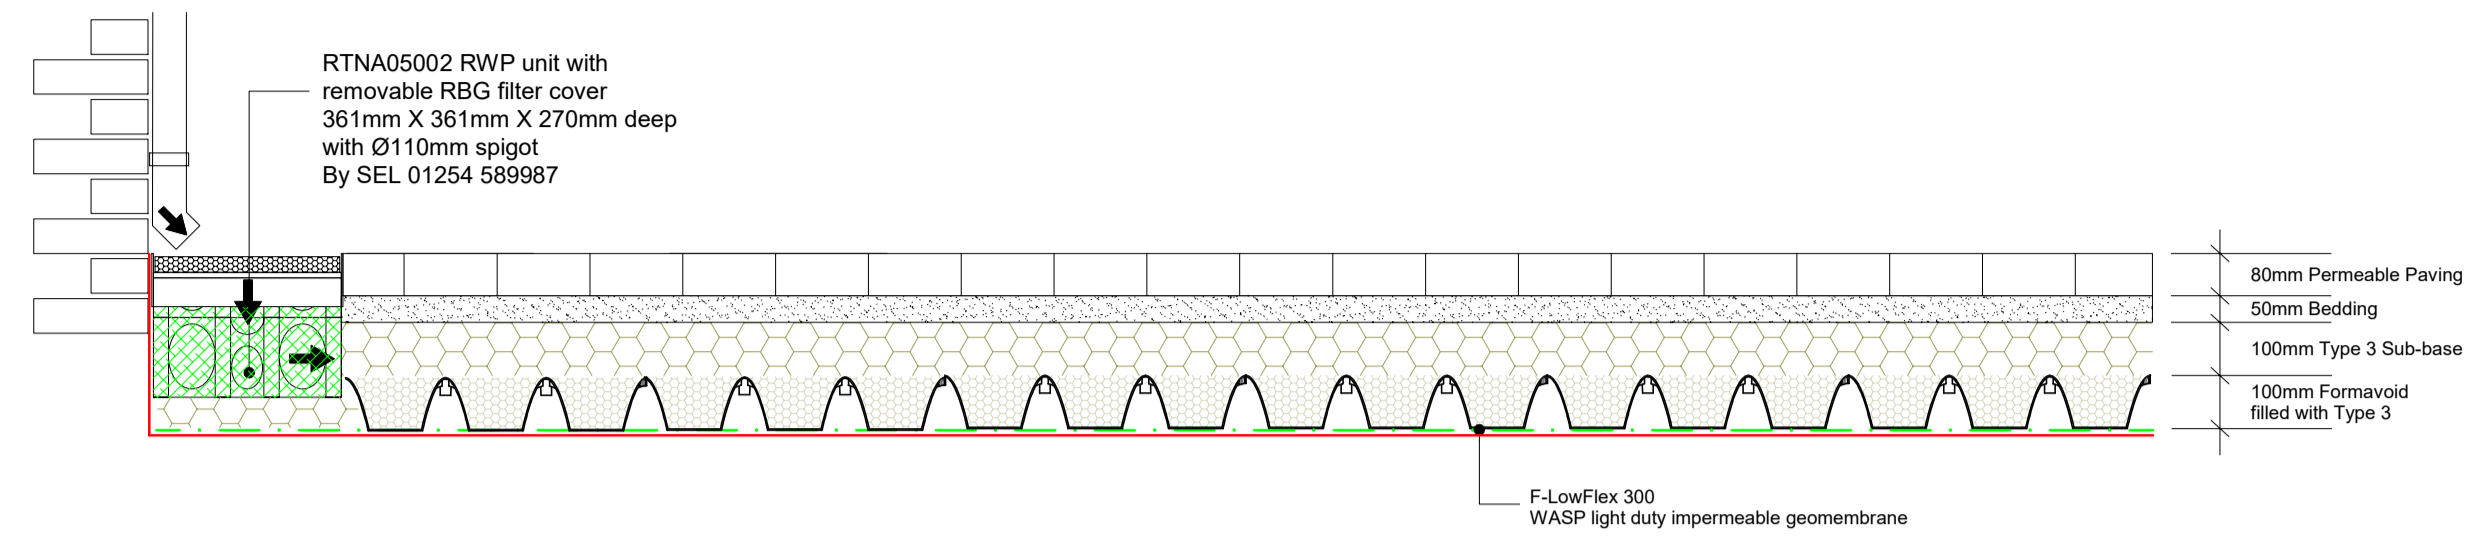


INLET - REMOTE DOWNPIPE RAINWATER FILTER UNIT
where downpipe discharges outside of permeable paving

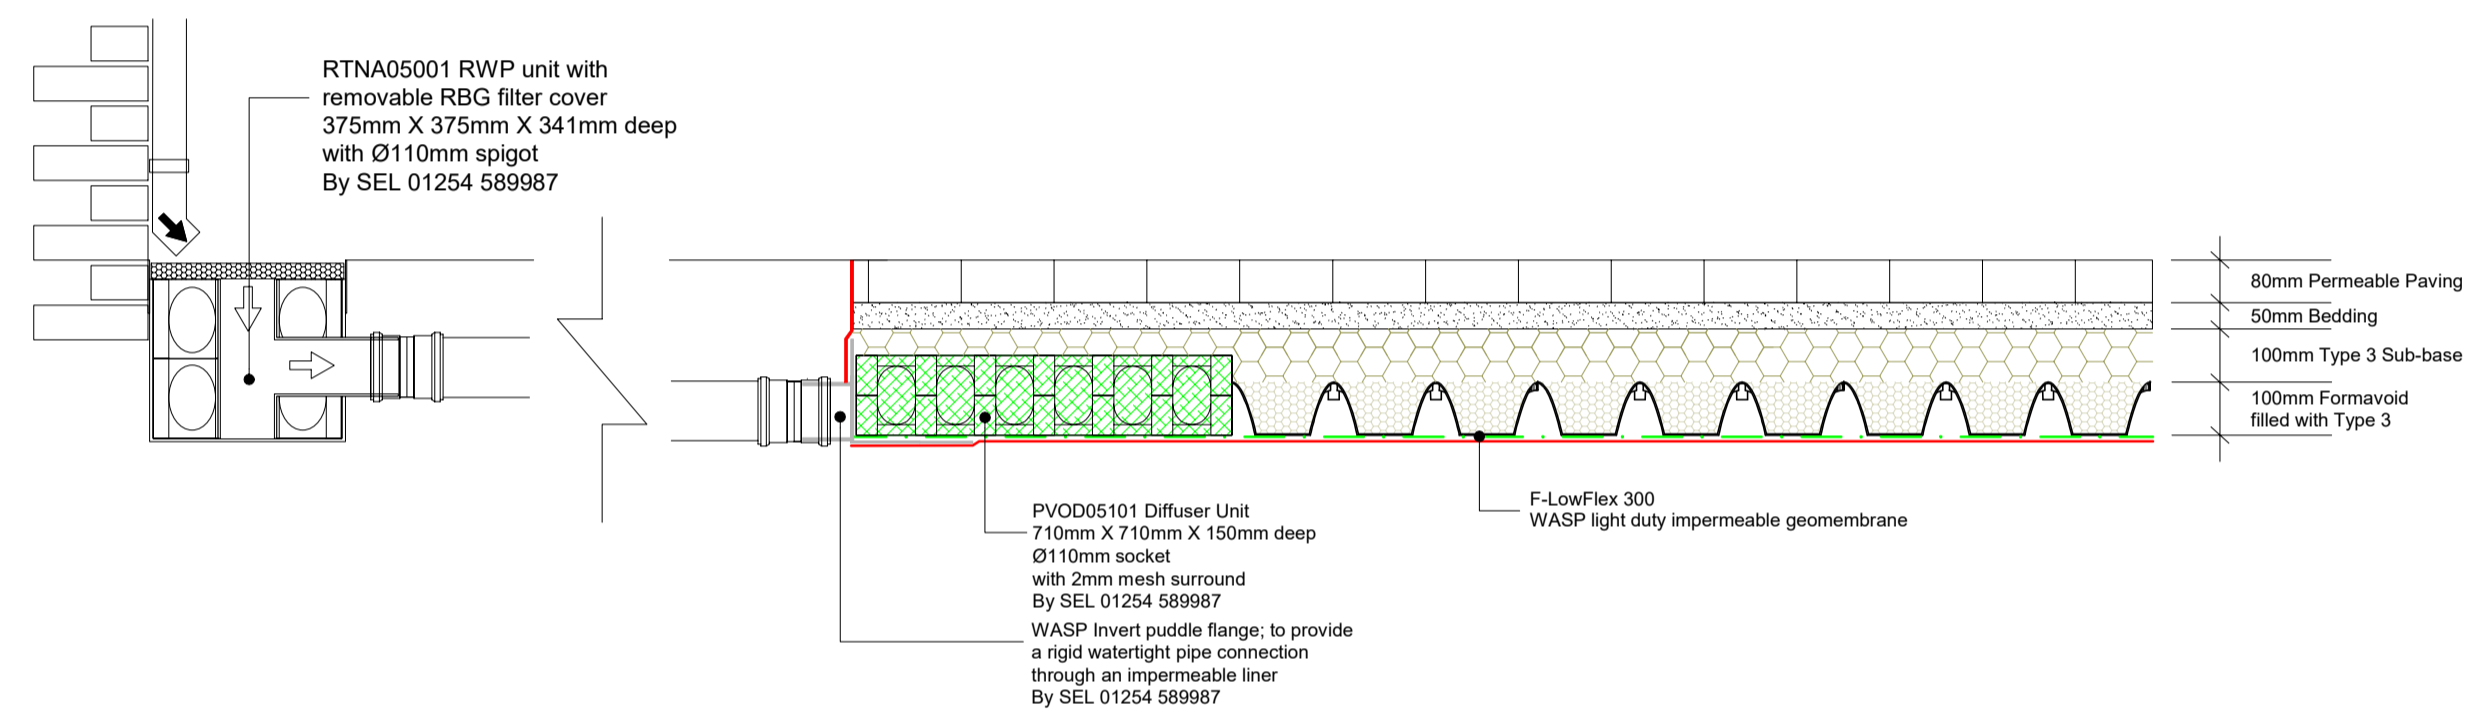


INLET - REMOTE DOWNPIPE WASP FILTER CHAMBER
where downpipe discharges outside of permeable paving

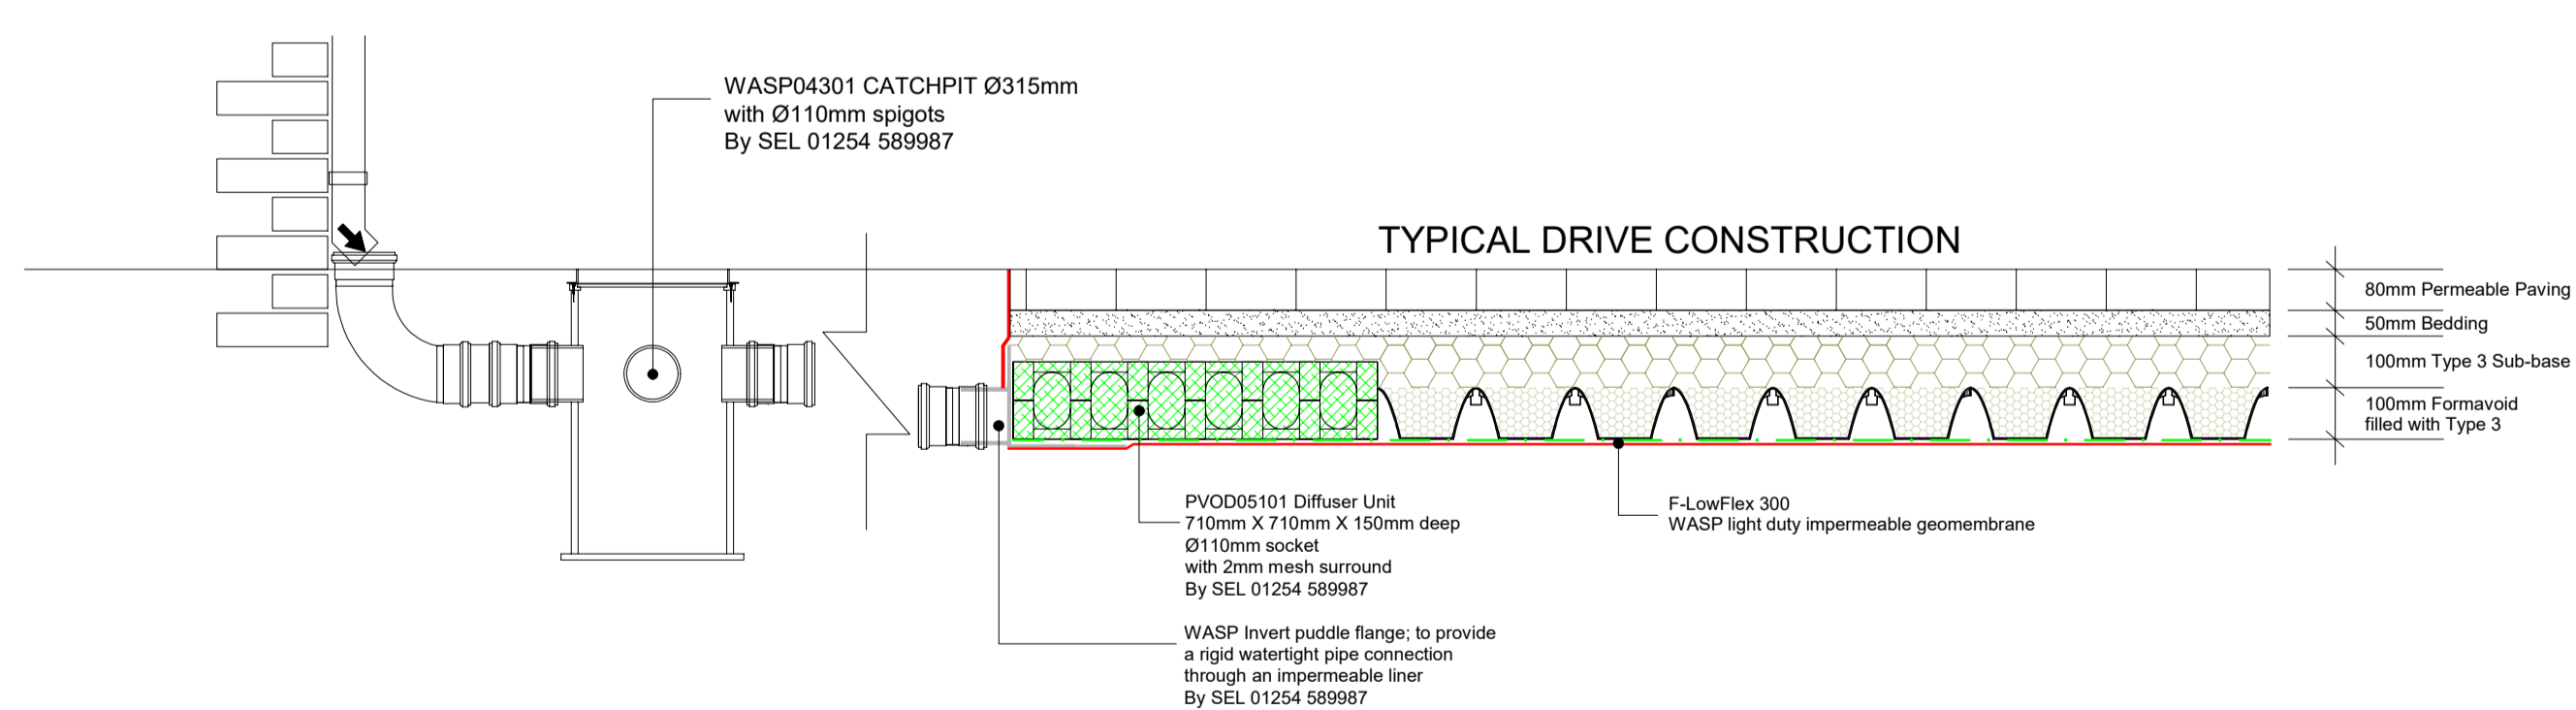


OUTLET - THROUGH DIFFUSER UNIT
sizing of diffuser unit to suit outflow critical

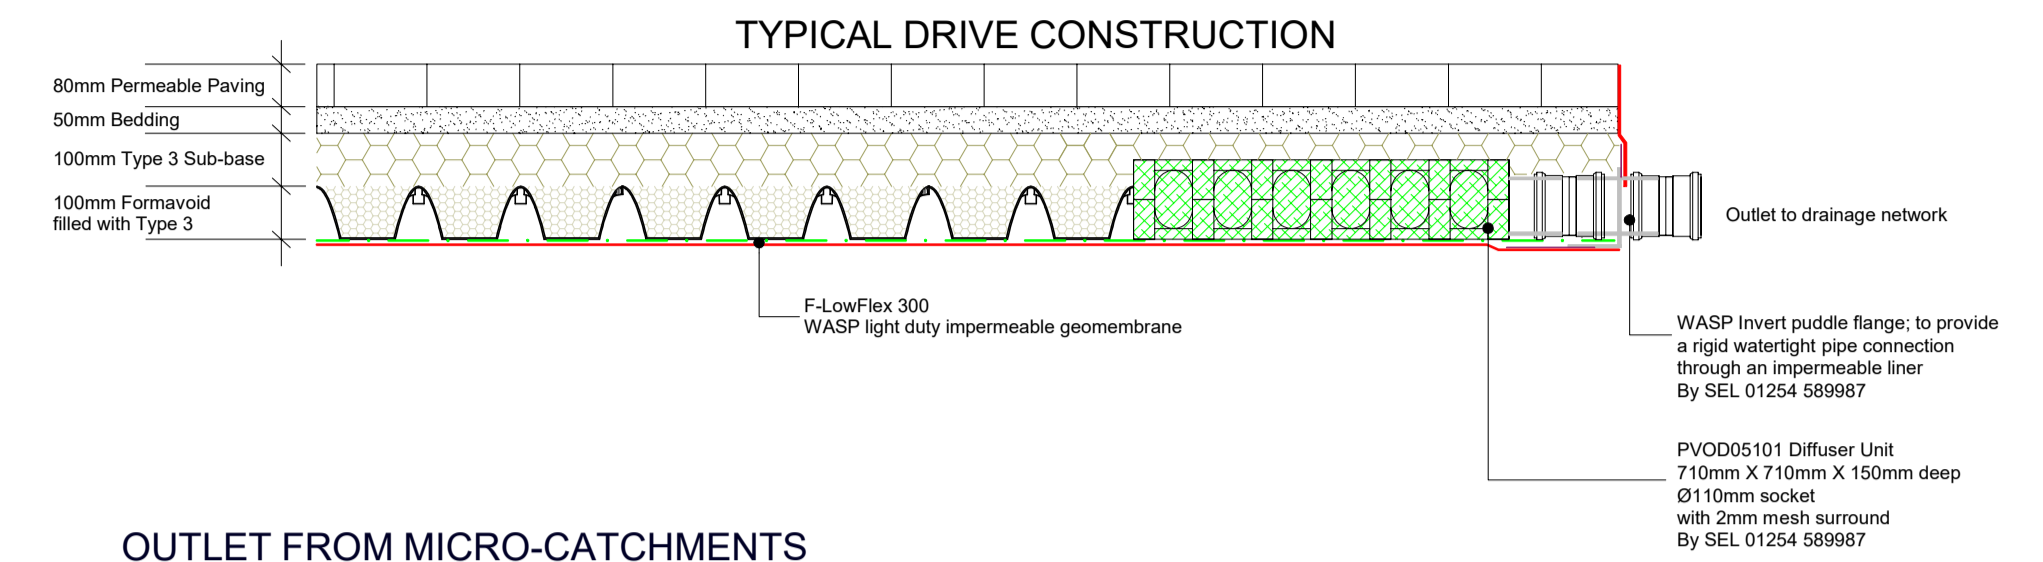


OUTLET FROM MICRO-CATCHMENTS

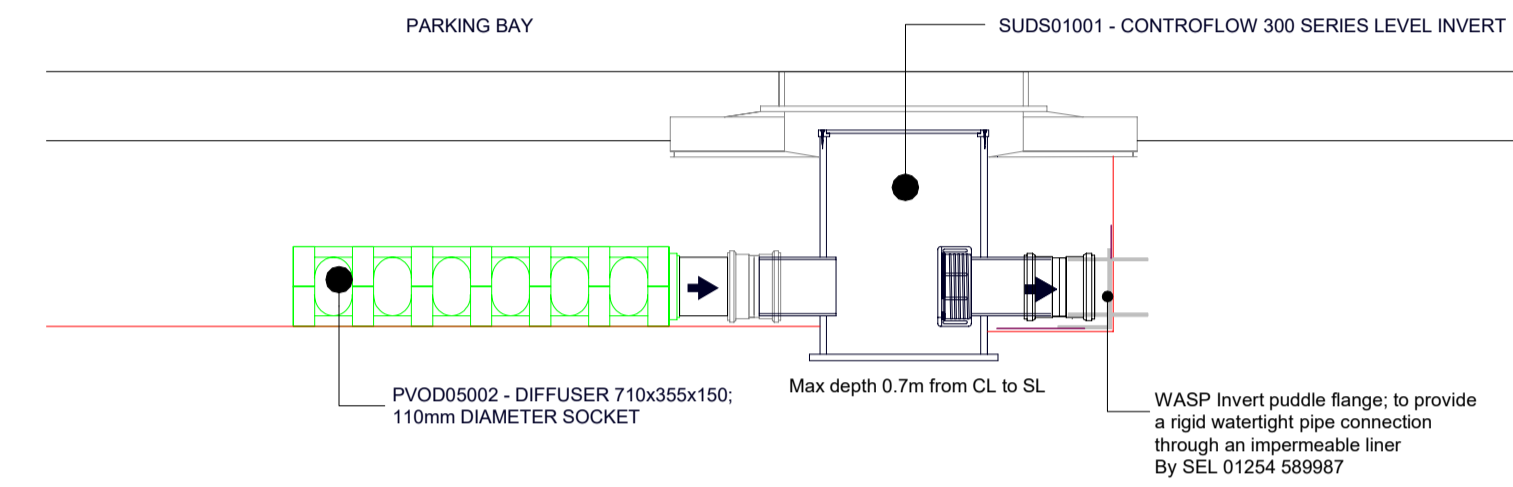


OUTLET FROM MICRO-CATCHMENTS

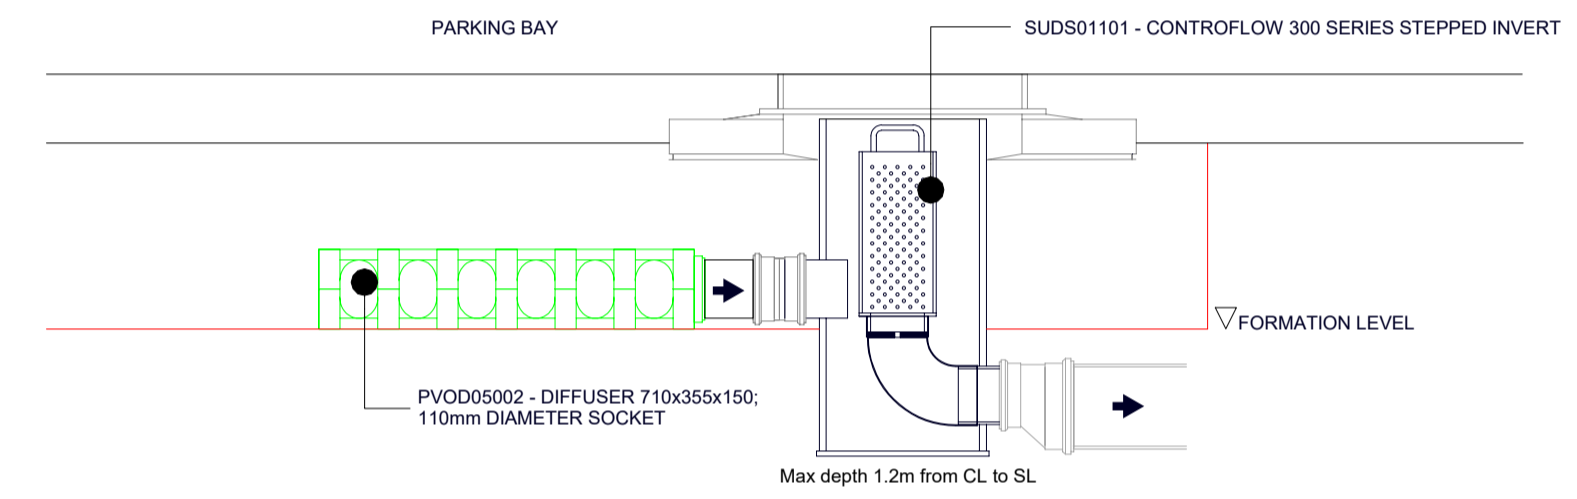

OUTLET FROM MICRO-CATCHMENTS

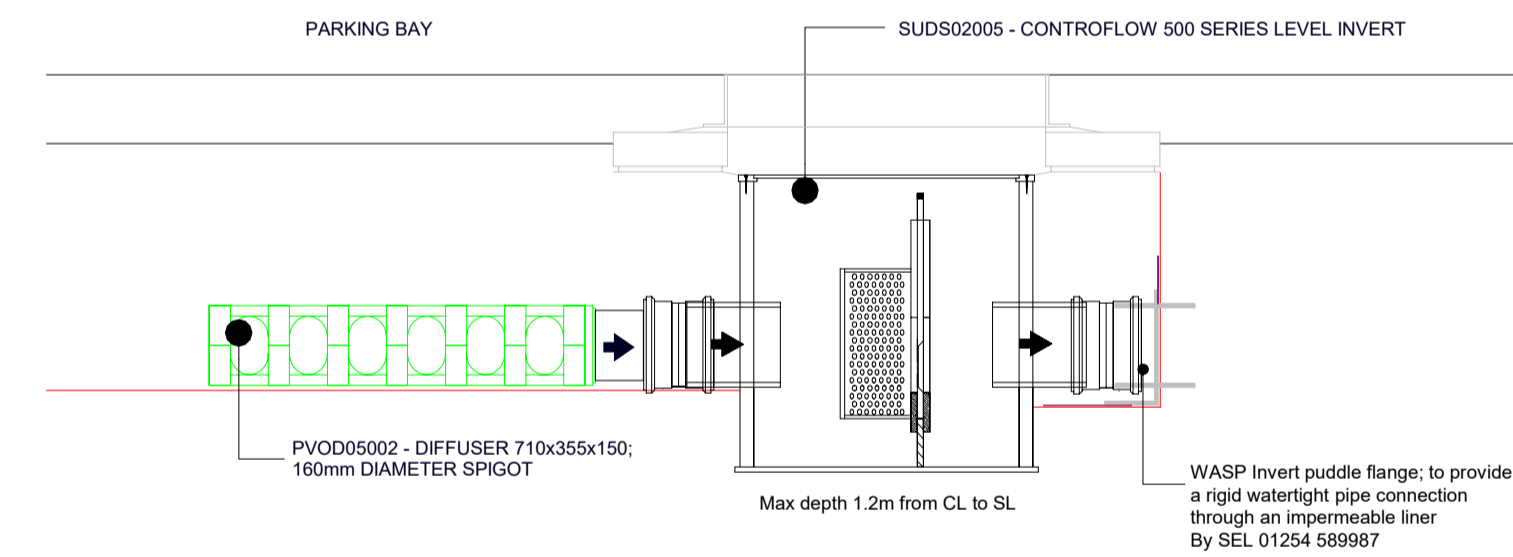

OUTLET FROM MICRO-CATCHMENTS

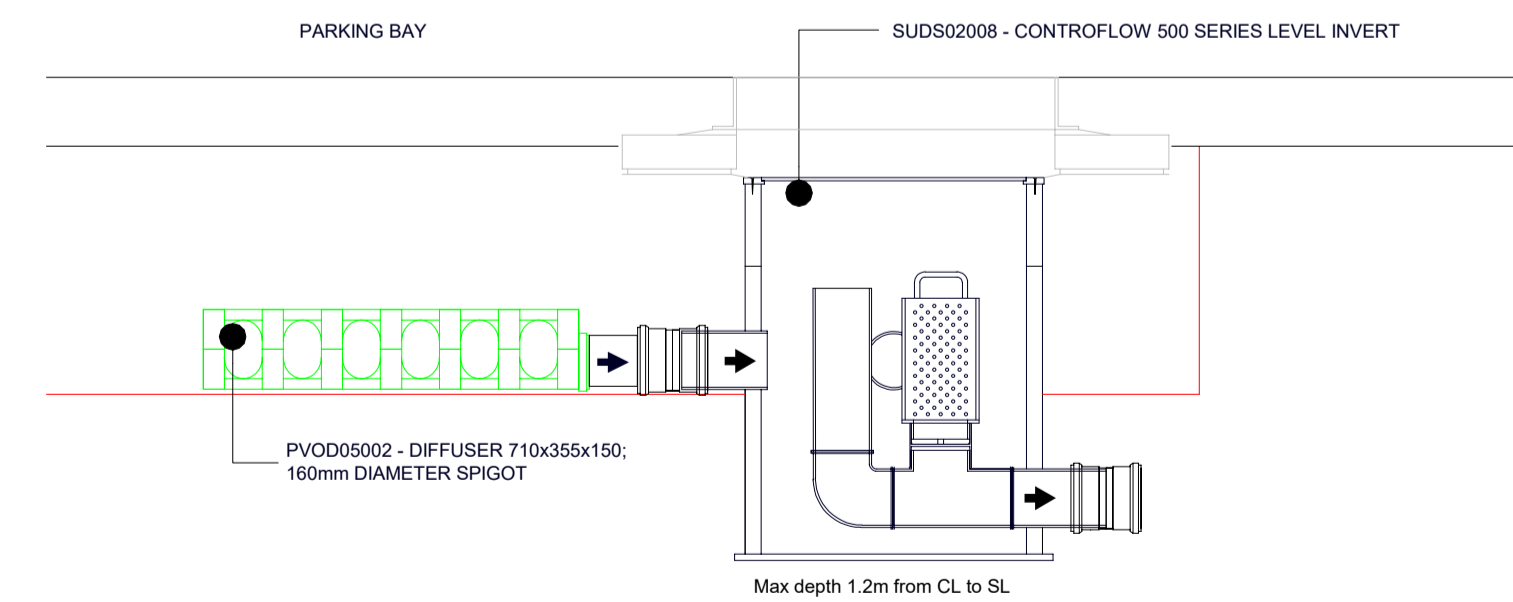

Rev	Date	Description	By	Chk
Scale	NTS	Paper Size	TBC	
Drawing Number		TBC		